
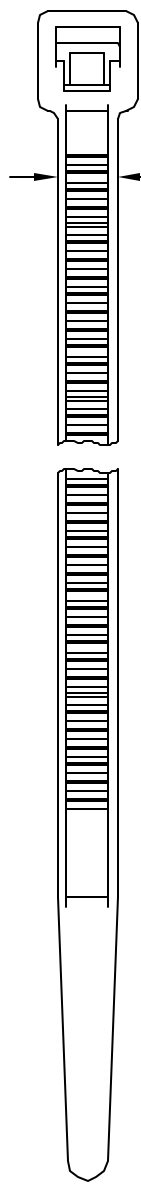


© COPYRIGHT 1997 BY SPC TECHNOLOGY. ALL RIGHTS RESERVED. NO PORTION OF THIS PUBLICATION, WHETHER IN WHOLE OR IN PART CAN BE REPRODUCED WITHOUT THE EXPRESS WRITTEN CONSENT OF SPC TECHNOLOGY.

REVISIONS		DDC. NO. SPC-FD05, Total Pages: 2																		
09	REV	Effective: 7/15/97, DCP No: Z29, Supersedes DCP No: 103																		
09	A	RELEASED																		
421	B	Electronic file name changed																		
		<table border="1"> <thead> <tr> <th>DRAWN</th> <th>DATE</th> <th>CHECKD</th> <th>DATE</th> <th>APPRVD</th> <th>DATE</th> </tr> </thead> <tbody> <tr> <td>J.W.M.</td> <td>10/8/97</td> <td>J.C.</td> <td>10/27/97</td> <td>B.B.</td> <td>11/4/97</td> </tr> <tr> <td>J.W.M.</td> <td>2/5/98</td> <td>J.C.</td> <td>2/5/98</td> <td>J.C.</td> <td>2/5/98</td> </tr> </tbody> </table>	DRAWN	DATE	CHECKD	DATE	APPRVD	DATE	J.W.M.	10/8/97	J.C.	10/27/97	B.B.	11/4/97	J.W.M.	2/5/98	J.C.	2/5/98	J.C.	2/5/98
DRAWN	DATE	CHECKD	DATE	APPRVD	DATE															
J.W.M.	10/8/97	J.C.	10/27/97	B.B.	11/4/97															
J.W.M.	2/5/98	J.C.	2/5/98	J.C.	2/5/98															

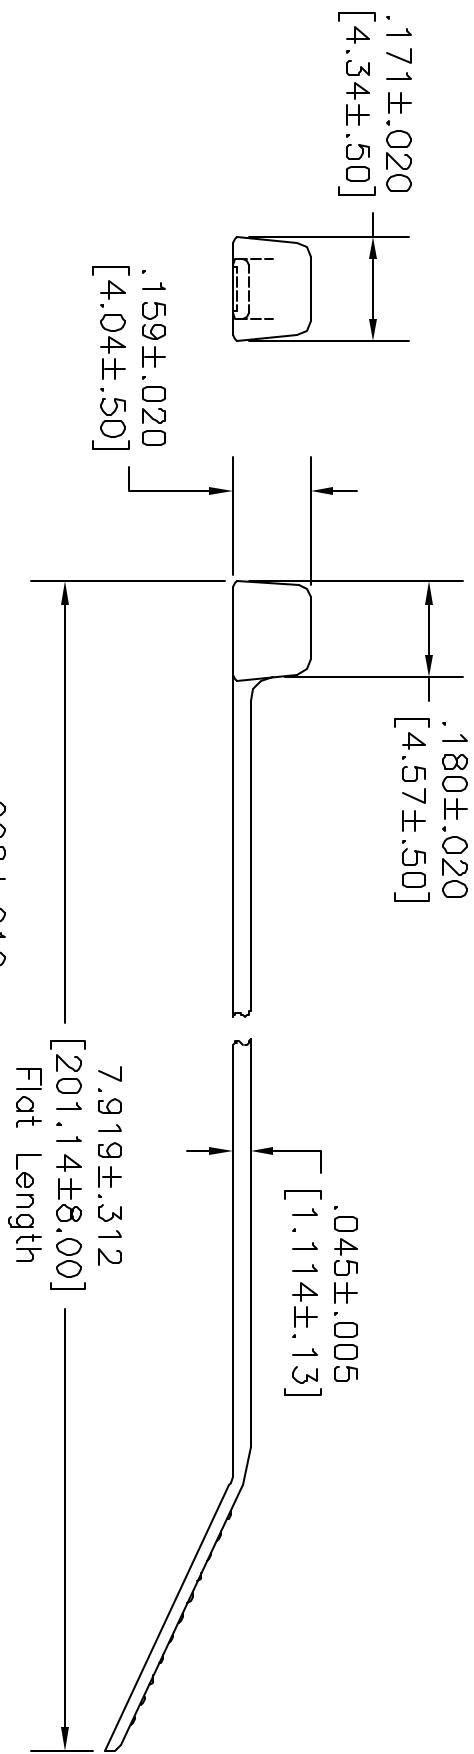

NOTES:  
 Material: Nylon 6/6-HSO  
 Color: Black  
 Packed: 1000 to Bag  
 Max. Bundle Dia: 2.000 [50.80]  
 Min. Bundle Dia: .063 [1.59]  
 Min. Loop Tensile Strength: 18lbs.

**DISCLAIMER**  
 ALL STATEMENTS AND TECHNICAL INFORMATION CONTAINED HEREIN ARE BASED UPON INFORMATION AND/OR TESTS WE BELIEVE TO BE ACCURATE AND RELIABLE. SINCE CONDITIONS OF USE ARE BEYOND OUR CONTROL, THE USER SHALL DETERMINE THE SUITABILITY OF THE PRODUCT FOR THE INTENDED USE AND ASSUME ALL RISK AND LIABILITY WHATSOEVER IN CONNECTION THEREWITH.

**Dimensional Specifications**  
 Dimensions are shown for reference only! Your own tests will determine the suitability of this product for your application.

DRAWN BY:	DATE:
Jeff McVicker	10/8/97
CHECKED BY:	DATE:
JOHN COLE	10/27/97
APPROVED BY:	DATE:
BRETT BRAATZ	11/4/97

**SPC TECHNOLOGY**  
 6024100, LL 60040-4100

DRAWING TITLE:		Cable Tie - Heat Stabilized	
SIZE	DWG. NO.	ELECTRONIC FILE	REV
A	8409-0374	16N864.dwg	B
SCALE:	NTS	U.O.M.: INCHES [mm]	SHEET: 1 OF 1