




PART NO.

49-05V-TGG

REVISIONS								
ECN #	REV	DESCRIPTION	DRAWN	DATE	CHECKD	DATE	APPRVD	DATE
-	Α	RELEASED	Sumana	01/2/08	Suresh	01/2/08	G. C	15/2/08

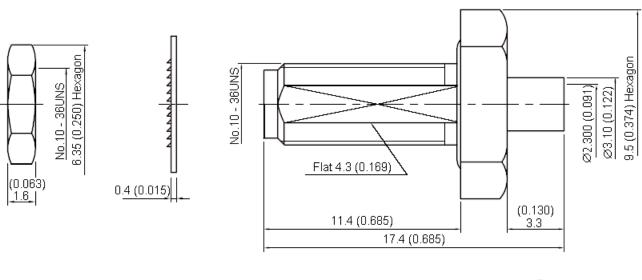


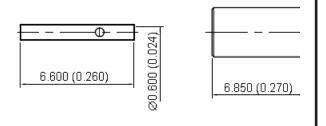

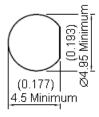

Scale 4:1 **Mounting Hole**

Dimensions: Millimetres (Inches)

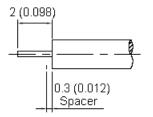

Stripping Dimension

This data sheet and its contents (the "Information") belong to the Premier Farnell Group (the "Group") or are licensed to it. No licence is granted for the use of it other than for information purposes in connection with the products to which it relates. No licence of any intellectual property rights is granted. The Information is subject to change without notice and replaces all data sheets previously supplied. The Information supplied is believed to be accurate but the Group assumes no responsibility for its accuracy or completeness, any error in or omission from it or for any use made of it. Users of this data sheet should check for themselves the Information and the suitability of the products for their purpose and not make any assumptions based on information included or omitted. Liability for loss or damage resulting from any reliance on the Information or use of it (including liability resulting from megligence or where the Group was aware of the possibility of such loss or damage arising) is excluded. This will not operate to limit or restrict the Group's liability for death or personal injury resulting from its negligence. SPC MULTICOMP is the registered trademark of the Group. © Premier Farnell plc 2008.

TOLERANCES:

UNLESS OTHERWISE SPECIFIED, DIMENSIONS ARE FOR REFERENCE PURPOSES ONLY.

DRAWN BY:	DATE:
Sumana	01/02/08
CHECKED BY:	DATE:
Suresh	01/02/08
APPROVED BY:	DATE:
G.Cook	15/02/08

	DRAWING TITLE:							
::		110 111221	B					
3			Bulkhead Straight Jack - SSMA					
::	SIZE	DWG NO.	l e		ELECTRONIC FILE			
3	Δ		M10000700	1	9-05V-TGG DWG			
::	/ \		ı	<u> </u>	_			
3	SCALE: NTS		U.O.M.: mm (Inches)		SHEET:	1	OF 2	



PART NO.

49-05V-TGG

REVISIONS								
ECN #	REV	DESCRIPTION	DRAWN	DATE	CHECKD	DATE	APPRVD	DATE
-	Α	RELEASED	Sumana	01/2/08	Suresh	01/2/08	G. C	15/2/08

Specifications:

: Stainless Steel per JIS-SUS 303. **Bodies**

Centre Contact : Beryllium Copper per ASTM B196 UNS C17300. Insulation : PTFE per ASTM D1457 and ASTM D1710.

Connector interface per MIL-STD-348A.

Part to be clean and free of burrs.

Specification Table

Number	per Description Material Finish		Part Number		
1	Body	Body Stainless Steel Gold 3µ" Minimum			
2	Gasket	Silicone	Silicone None		
3	Centre Contact	Beryllium Copper	Gold 50μ" Minimum	49-05V-TGG	
4	Insulation	PTFE	None		

http://www.farnell.com

http://www.newark.com

http://www.cpc.co.uk

This data sheet and its contents (the "Information") belong to the Premier Farnell Group (the "Group") or are licensed to it. No licence is granted for the use of it other than for information purposes in connection with the products to which it relates. No licence of any intellectual property rights is granted. The Information is subject to change without notice and replaces all data sheets previously supplied. The Information supplied is believed to be accurate but the Group assumes no responsibility for its accuracy or completeness, any error in or omission from it or for any use made of it. Users of this data sheet should check for themselves the Information and the suitability of the products for their purpose and not make any assumptions based on information included or omitted. Liability for loss or damage resulting from any reliance on the Information included or omitted. Liability for loss or damage resulting from any reliance on the Information or use of it (including liability resulting from negligence or where the Group was aware of the possibility of such loss or damage arising) is excluded. This will not operate to limit or restrict the Group's liability for death or personal injury resulting from this negligence. SPC MULTICOMP is the registered trademark of the Group. © Premier Famell plc 2008.

TOLLITANOLO:
UNLESS OTHERWISE SPECIFIED, DIMENSIONS ARE
FOR REFERENCE
PURPOSES ONLY.

DRAWN BY:	DATE:	
Sumana	01/02/08	
CHECKED BY:	DATE:	
Suresh	01/02/08	
APPROVED BY:	DATE:	
G.Cook	15/02/08	

DRAWI	NG TITLE:					
		Bulkhead Straig	ht Ja	ck - SSI	MA	
SIZE DWG NO.		M10000700	ELECTRONIC FILE 49-05V-TGG_DWG			REV A
SCALE: NTS		U.O.M.: mm (Inches)	•	SHEET:	2 0	F 2